


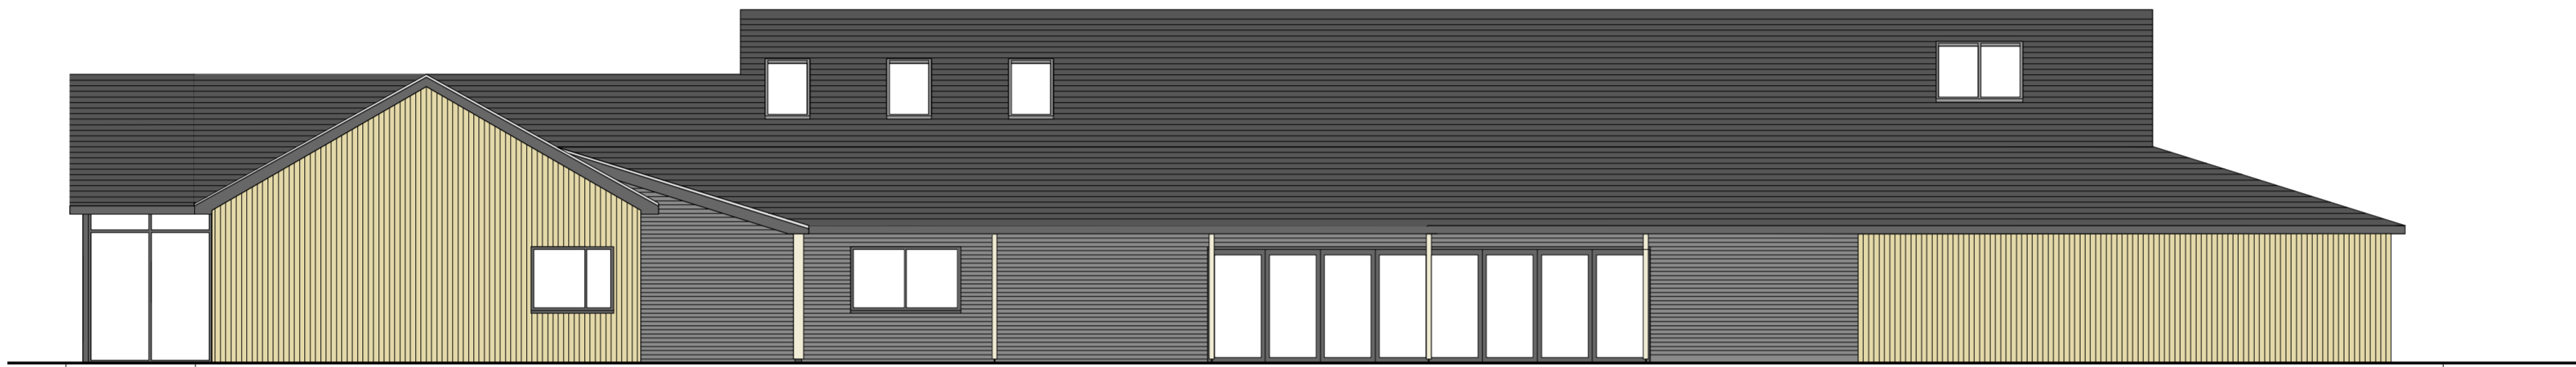

South West Elevation



South East Elevation



North West Elevation



North East Elevation

Revisions :

Project :  
HARBY VILLAGE HALL

Drawing :

Elevations

Drawing No. :  
14/08/03

Date : October 2018 Scale : 1:100 @ A2 size

Groundworks Architects LLP  
Unit 35, Avenue C,  
Sneinton Market,  
Nottingham, NG1 1DW

t : 01159417007  
enquiries@groundworksarchitects.co.uk  
www.groundworksarchitects.co.uk

